
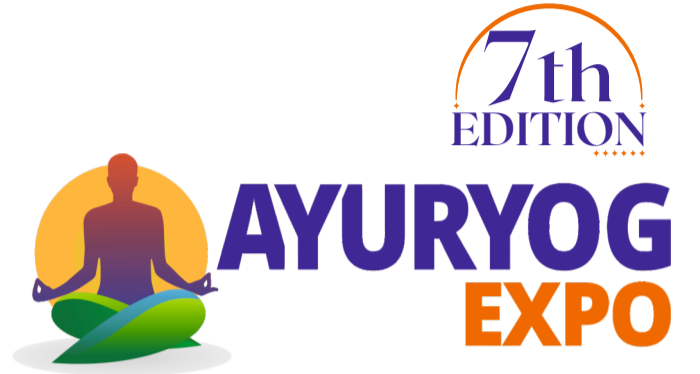
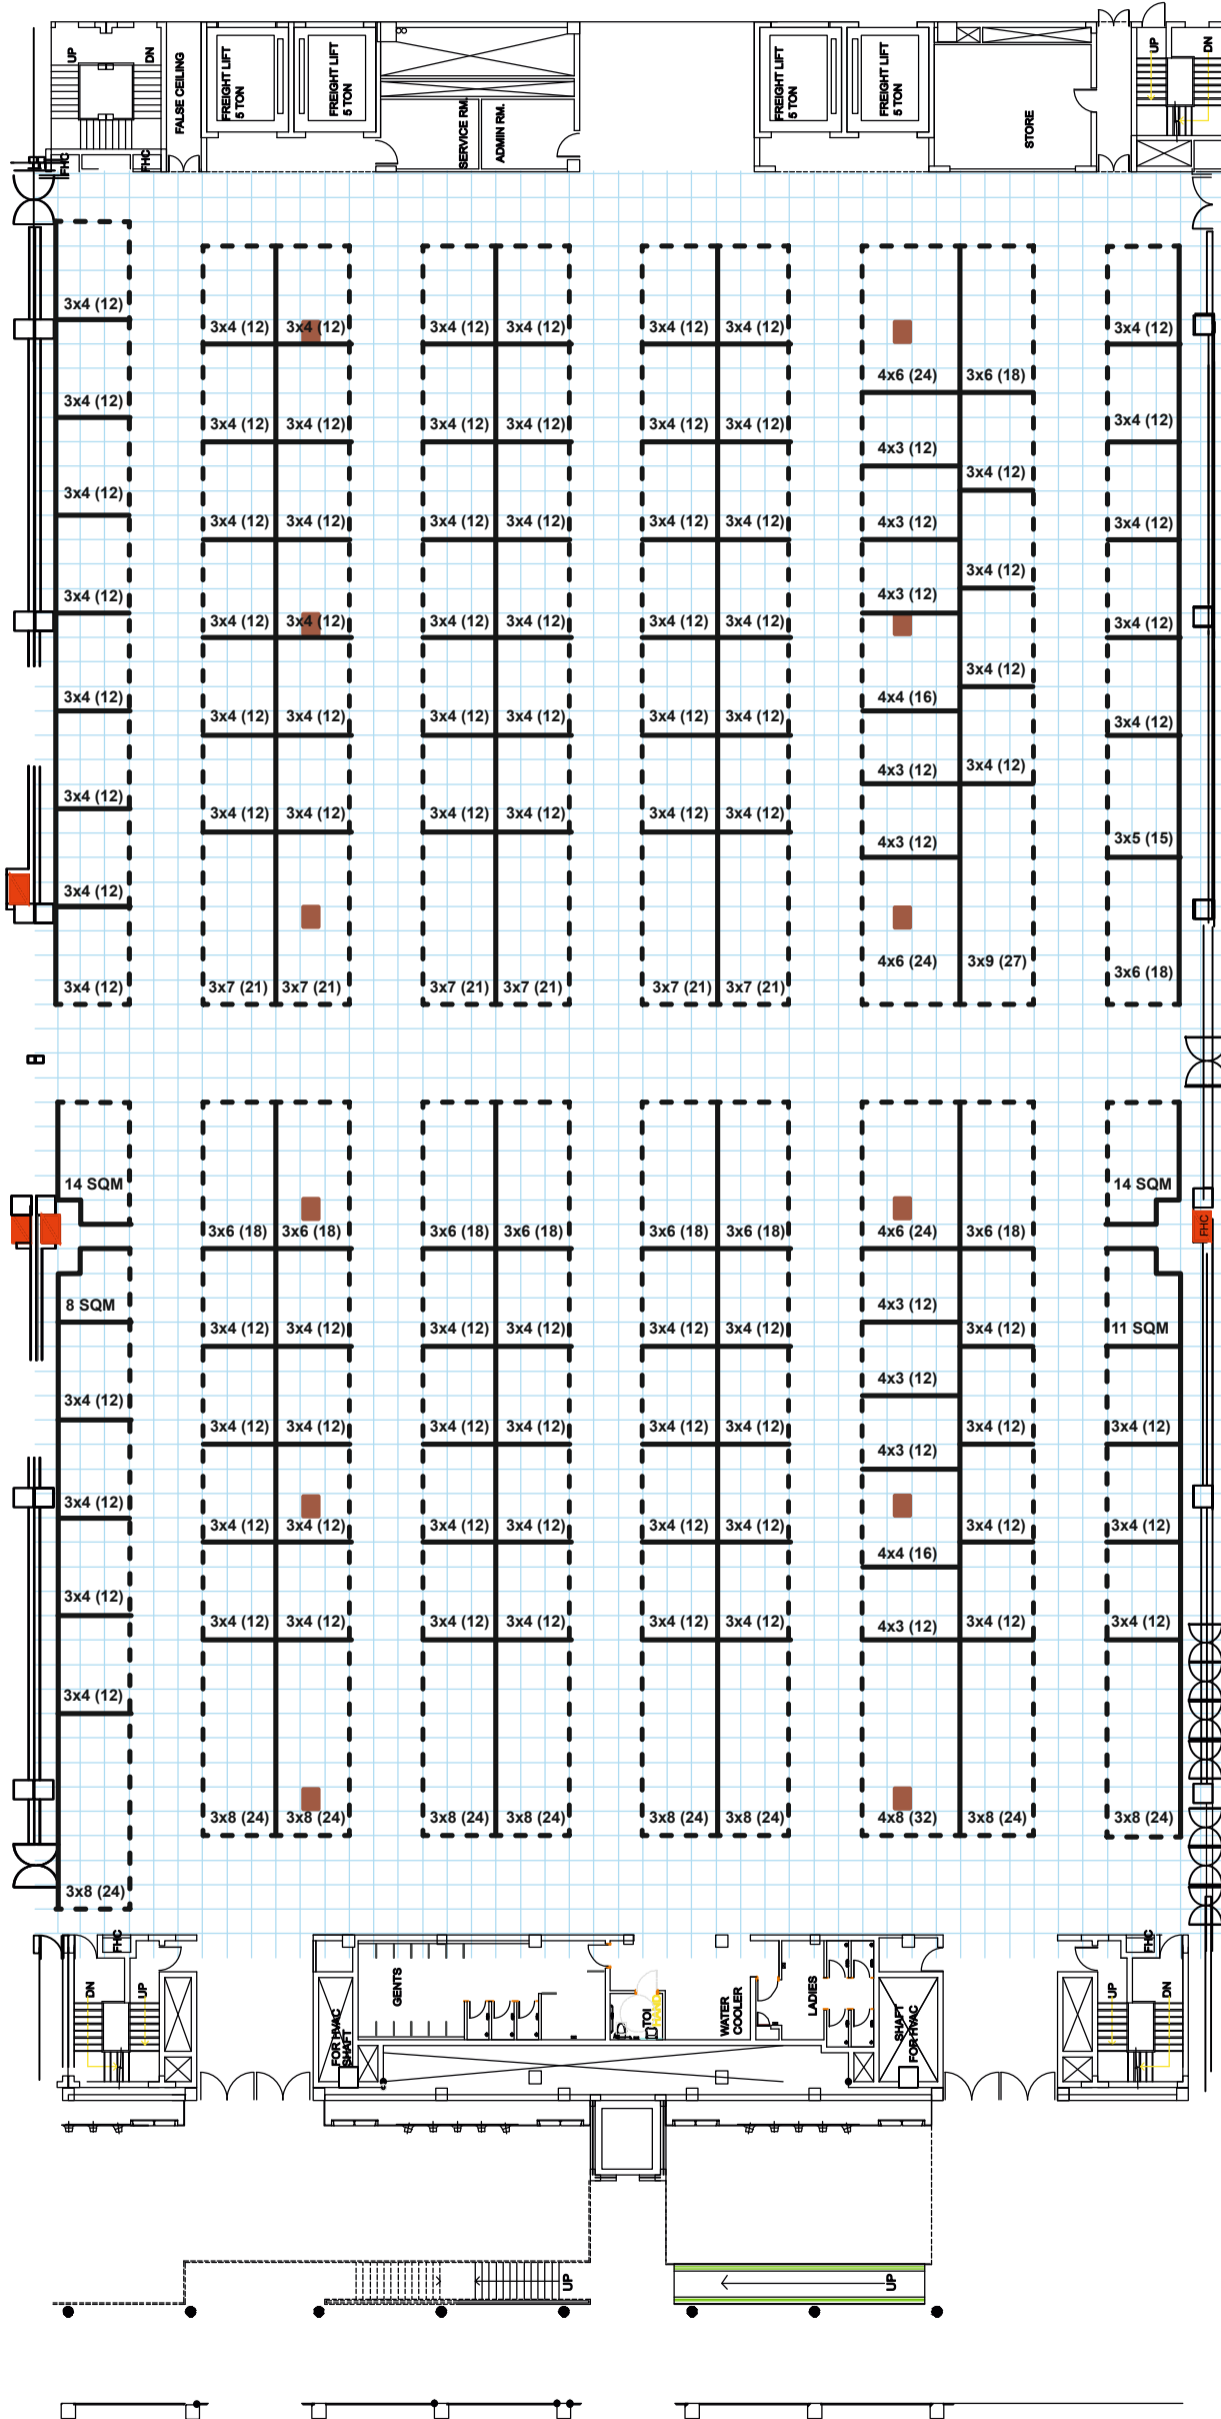


2

H2

H2

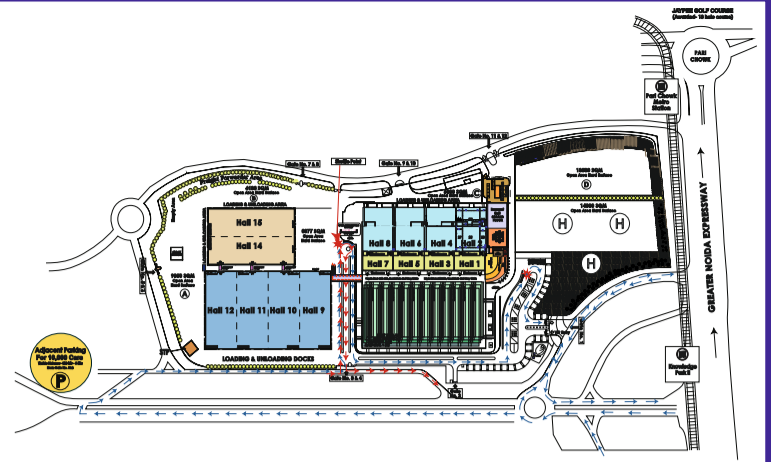

August 02 - 05, 2025

# Hall No 2

Organised by:



### LEGEND

- ELECTRICAL PANEL
- STEEL COLUMN (85cm x 65cm)
- F.H.C.

**August 02 - 05, 2025**  
 India Expo Centre & Mart  
 Greater Noida, Delhi, NCR

**NOTES:**  
 - 1M X 1M GRID IS MARKED ON THE ENTIRE LAYOUT PLAN OF THE HALLS.  
 - BEFORE TAKING UP ACTUAL CONSTRUCTION OF STANDS AT SITE, THE CONTRACTOR MUST CHECK AND CO-RELATE WITH THE DESIGN PLAN.  
 - ANY ADJUSTMENTS REQUIRED MUST BE BROUGHT TO THE NOTICE OF M/S SPACE FRAMES.  
 - IT MAY BE ENSURED THAT NO CONSTRUCTION IS TAKEN UP IN FRONT OF EMERGENCY EXITS, ENTRANCE GATES AND CONVENIENT ACCESS PROVIDED TO FIRE, ELECTRICIANS ETC.



Map not to Scale